


REGIONAL MGR	TONY DEVAI
PROJECT MGR	BOB JOHNSTON
PROJECT ENG.	CHRIS MENTIS
STATUS	AS BUILT
DATE	JULY 28/93
SCALE	NONE
DIMENSIONS	
REVISION	
TITLE	STAGE CIRCUIT LOCATION DIAGRAM
PROJECT	THE CAPITOL THEATRE
	MONCTON NEW BRUNSWICK
DWG/QUOTE #	
CAP18	
SHEET	

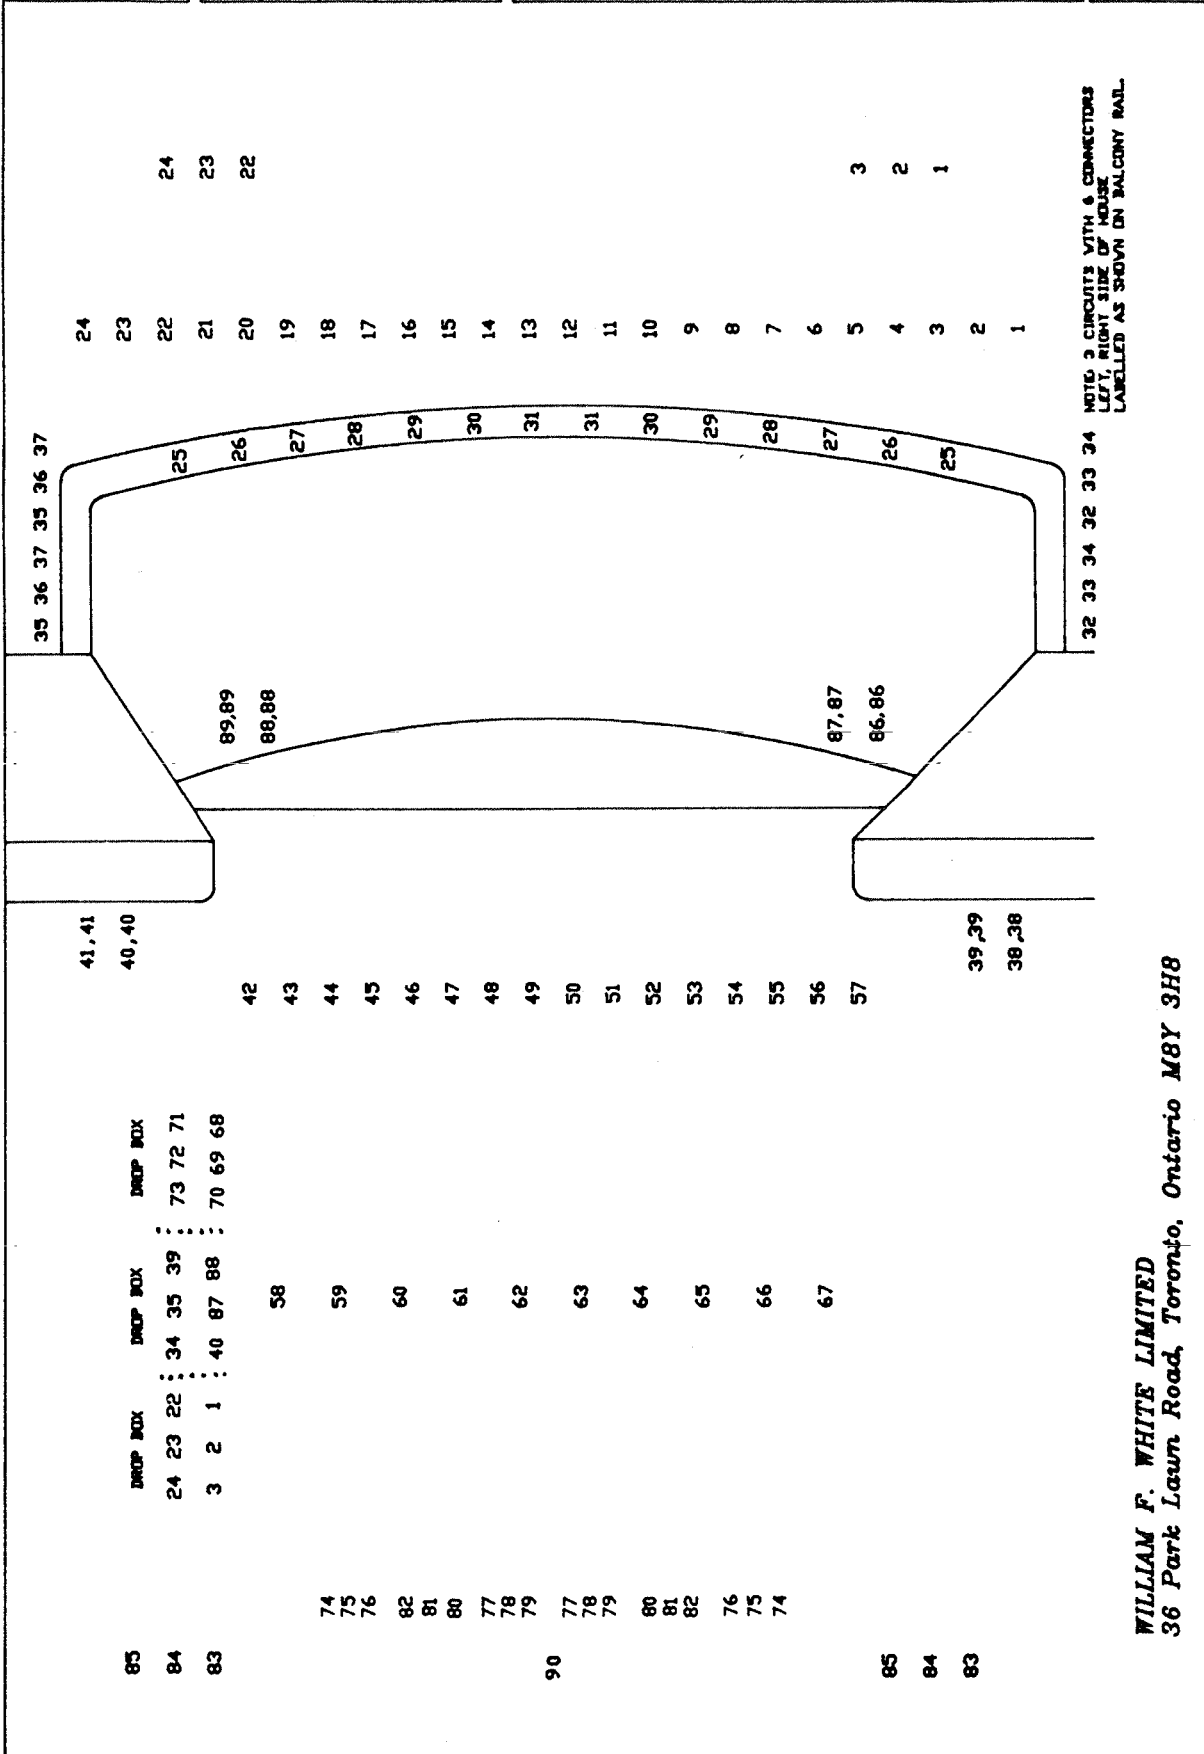

85 41.41  
 84 40.40  
 83 24 23 22 : 34 35 39 : 73 72 71  
 3 2 1 : 40 87 88 : 70 69 68  
 58  
 59  
 60  
 61  
 62  
 63  
 64  
 65  
 66  
 67  
 74  
 75  
 76  
 82  
 81  
 80  
 77  
 78  
 79  
 90  
 77  
 78  
 79  
 80  
 81  
 82  
 76  
 75  
 74  
 85  
 84  
 83  
 39.39  
 38.38  
 42  
 43  
 44  
 45  
 46  
 47  
 48  
 49  
 50  
 51  
 52  
 53  
 54  
 55  
 56  
 57  
 89.89  
 88.88  
 87.87  
 86.86  
 35 36 37 35 36 37  
 25 26 27 28 29 30 31 31 30 29 28 27 26 25  
 32 33 34 32 33 34  
 NOTE: 2 CIRCUITS WITH 4 CONNECTORS LEFT, RIGHT HAND OF HOUSE LABELLED AS SHOWN ON BALCONY RAIL.

**WILLIAM F. WHITE LIMITED**  
 36 Park Lawn Road, Toronto, Ontario M8Y 3H8